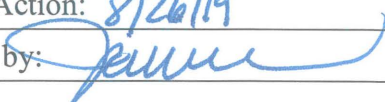



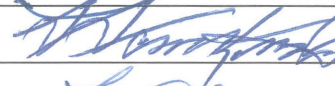


Council Action: Approved: <input checked="" type="checkbox"/> Denied: <input type="checkbox"/>
Date of Action: 8/26/19
Verified by: 

**CITY COUNCIL ACTION MEMORANDUM**

**AM No. 19-34: Contract Award To Big Dipper Construction In The Amount Of \$296,714 For The Wasilla Library Parking Lot Expansion Project.**

Originator: Public Works Director  
 Date: August 13, 2019

Agenda of: August 26, 2019

Route to:	Department Head	Signature	Date
X	Public Works Director		8/14/19
X	Finance Director		8-14-19
X	Deputy Administrator		8/19/19
X	City Clerk		8/15/19

Reviewed by Mayor Bert L. Cottle:  8/16/2019

**Fiscal Impact:**  yes or  no      **Funds Available:**  yes \$296,714

**Account name/number:** New Library/110-4550-455.45-03  
**Attachments:** Project Diagram (1 page)


**Summary Statement:** This project was advertised through the City’s Invitation to Bid No. 0710-0-2019/AG and the following bids were received on August 13, 2019:

Big Dipper Construction	\$296,714
Tutka General Contractors	\$318,189
North Star Excavating	\$319,401
K&H Civil Constructors	\$322,851
Orion Construction	\$383,969

Big Dipper Construction provided the low responsive bid for this project. This project will add 35 parking spaces to the library bringing the total to 127 spaces.



**Staff Recommendation:** Approve contract award to Big Dipper Construction in the amount of \$296,714 for the Wasilla Library Parking Lot Expansion project.

Z:\22\103004-01\65040\Civil\Site-C2-5-43008.dwg PLOT DATE 2019-07-03 09:39 SAVED DATE 2019-07-02 16:06 USER: jmhilum

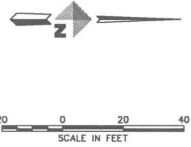

**LEGEND:**  
 # STALL COUNT

**NOTES:**  
 1. ALL RADII ARE 5.0' FROM FRONT OF CURB UNLESS STATED OTHERWISE.  
 2. ASPHALT DIMENSIONS ARE CALLED OUT FROM FLOW LINE OF CURB. SIDEWALK DIMENSIONS AREA CALLED OUT FROM BACK OF CURB.

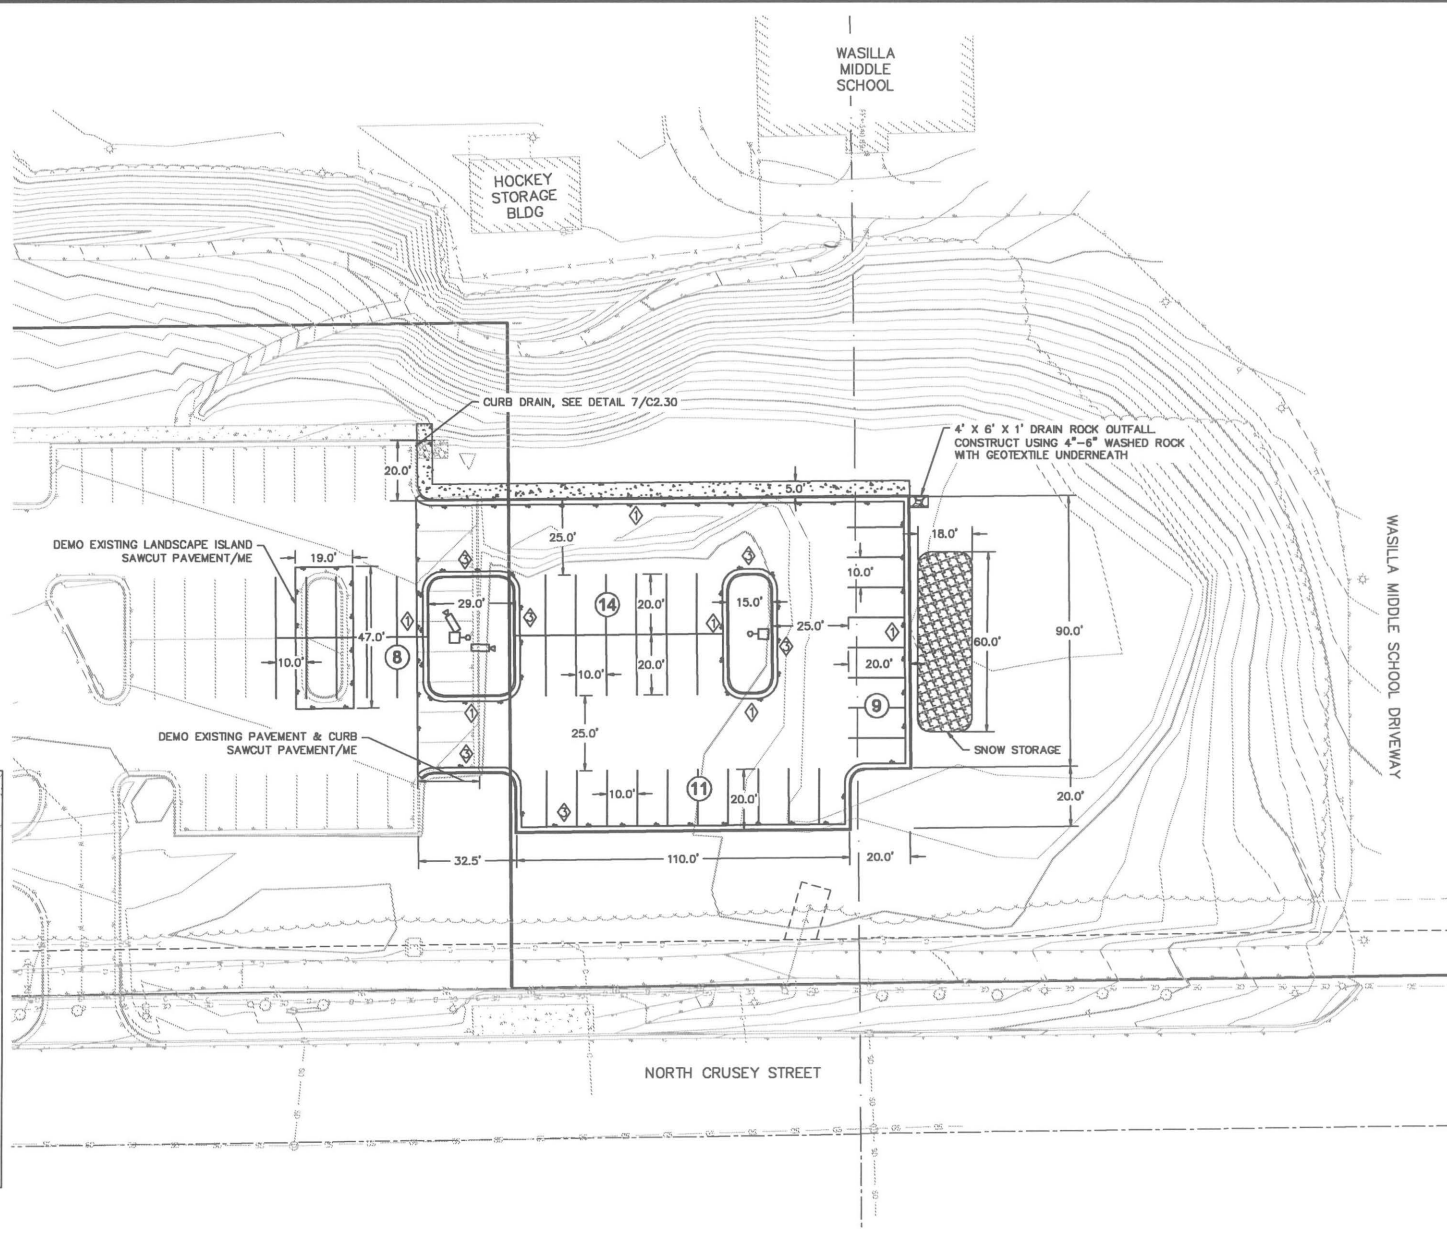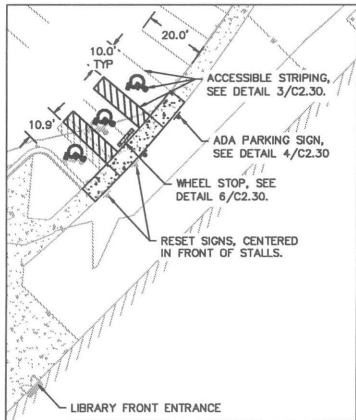

REV	DATE	DESCRIPTION	BY



**DOWL**  
 www.dowl.com  
 4041 B Street  
 Anchorage, Alaska 99503  
 907-562-2000  
 AECLAR

PROJECT: 1122.63006.01  
 DATE: JULY 1, 2019  
 DRAWN BY: JDM  
 REVISED BY: BSD  
 © DOW, 2019  
 SHEET  
**C2.00**

WASILLA LIBRARY PARKING LOT EXPANSION  
 WASILLA, ALASKA  
 SITE PLAN  
 TRACT B-1A  
 WASILLA MIDDLE SCHOOL