

Date of Action:	8.24.15	
Approved <input checked="" type="checkbox"/>	Denied <input type="checkbox"/>	
By:	<i>[Signature]</i>	

O'Barr, Buswell, Graham, Wilson in favor
Sullivan-Leonard opposed
Wall absent

CITY COUNCIL ACTION MEMORANDUM

AM No. 15-27: Contract Award to Signco, Inc. in the amount of \$45,950 the Menard Center Monument Sign with Electronic Message Center.

Originator: Public Works Director
 Date: July 15, 2015

Agenda of: July 27, 2015

Route to:	Department Head	Signature	Date
X	Public Works Director	<i>[Signature]</i>	7/15/15
X	Recreation & Cultural Services Director	<i>[Signature]</i>	7/15/15
X	Finance Director	<i>[Signature]</i>	7-15-15
X	Deputy Administrator	<i>[Signature]</i>	7/20/15
X	City Clerk	<i>[Signature]</i>	7.15.15

Reviewed by Mayor Bert L. Cottle: *[Signature]* 07:15:15

Fiscal Impact: yes \$45,950 **Funds Available:** yes

Account name/number: Events Marquee Sign/340-4539-453.45-28

Attachments: Bid Summary (4 pages)

Summary Statement: This project was advertised through Invitation to Bid No. 0604-0-2015/AG with a bid opening on June 25, 2015. One bid was received from Signco, Inc. in the amount of \$45,950 to provide a double faced electronic message center monument sign along S. Mack Drive in front of the Menard Center. Additional cost will be required to install a pile driven pole for the sign foundation and to extend power to the sign.

Staff Recommendation: Adopt AM No. 15-27.

BID TOTALS

Menard Center Monument Sign with Electronic Message Center

June 25, 2015 at 2:00 p.m.

CONTRACTOR:	Signco, Inc.				
Addendum No. 1	X				
TOTAL BID	\$45,950.00				

BID PROPOSAL

Furnish all the design, labor, materials, and equipment to supply and install an 8 feet high by 12 feet wide illuminated monument sign as shown on attached diagram with electronic message center and control software. The electronic message center shall be 2 feet 9 inches high by 9 feet 11 inches wide double faced for messaging in each direction on S. Mack Drive in front of the Curtis D. Menard Memorial Sports Center. Power, sign foundation and pole to be provided by the City of Wasilla.

Use Daktronics 3550 Series Galaxy Message Display (or equal) 20mm full color double face electronic message center:

Line Spacing: 20mm

Ventilation: Front Matrix: 32 lines by 144 columns

Service Access: Front Only

LED Color: RGB- 68 Billion Colors

Signal Connections: Quick Connects External to Display

Display Configuration: SF - single one sided display

Frames per Second: 30

Cabinet Design: Single Section per face

Dimming: Automatic, Scheduled, or Manual

Paint: Semi-Black All Around

Readable Viewing Angle: 160 degrees horizontal x 90 degrees vertical

Active Area: 2' 1" H X 9' 4" W (Approx. Dimensions)

Optimal Viewing Angle: 140 degrees Horizontal x 70 degrees

Vertical Cabinet Dimensions: 2' 9" H X 9' 11" W X 0' 8" D (Approx. Dimensions)

Weight: Unpackaged 220 lbs per display; Packaged 450 lbs per display

Max Power: 790 watts/display


Compliance Info: UL, cUL, CE, UL-Energy Verified, FCC

Communication: Wireless

SCHEDULE

Bid Opening-	June 18, 2015
Notice to Proceed-	July 28, 2015
Completion-	September 18, 2015

12 feet

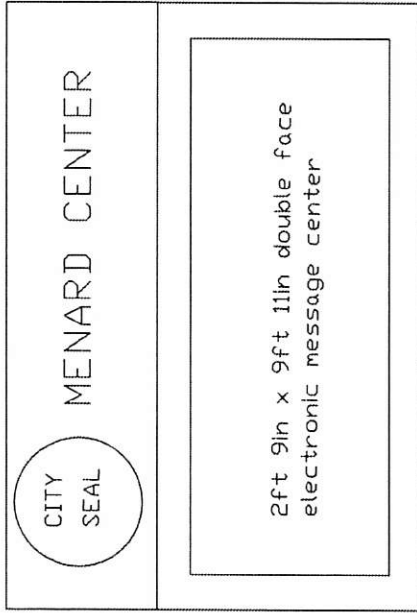

8 feet

12 feet


supply 3ft x 12ft matching pole cover

3ft

Pole and foundation installed by others

PER BID DOCUMENT

Double Face
 Illuminated Monument Sign
 w/ electronic message center

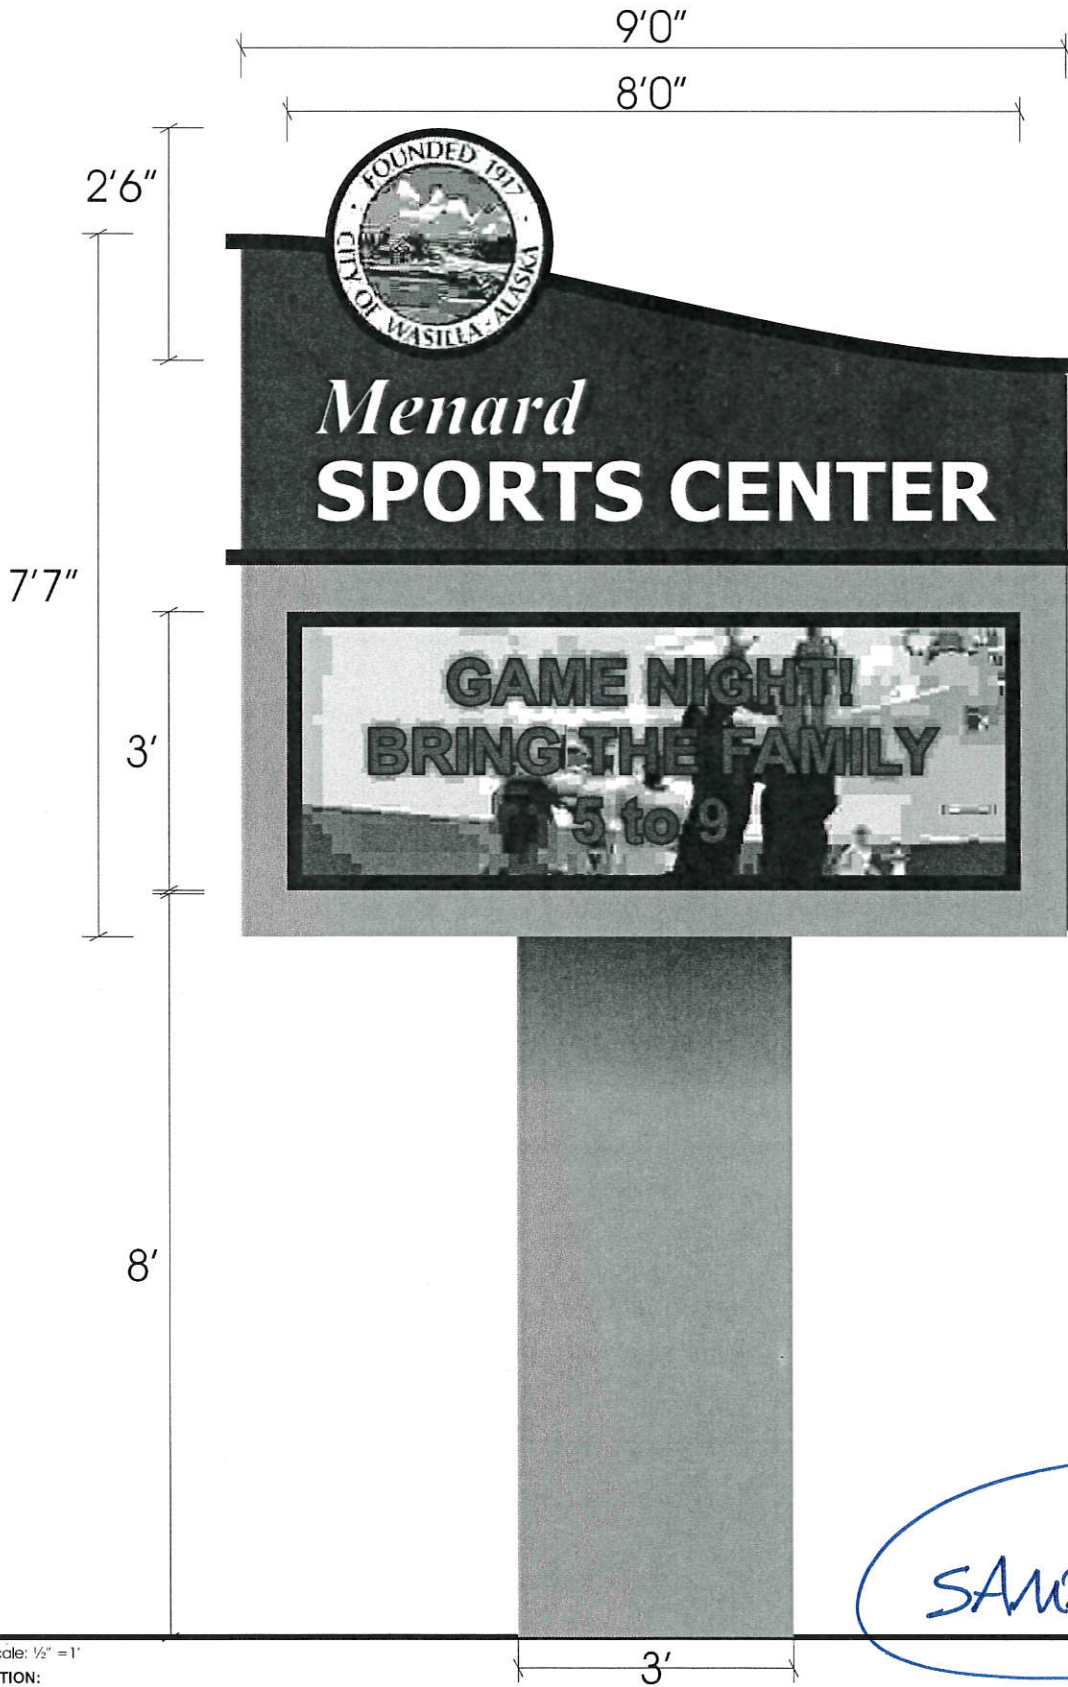

SIGN 1 scale: 1/4" = 1'

DESCRIPTION:

SF Illuminated Monument Sign, Cabinet, 125" Aluminum Backed with 3/16" White Acrylic, Fluorescent Illumination, Logo: 30" LED Illuminated Channel Cabinet with Black Trim Cap and Sides, Full Color RGB or Single Color Message Center: TBD.

THE DESIGN DEPICTED HEREIN IS THE SOLE PROPERTY OF SIGNCO AND MAY NOT BE REPRODUCED IN WHOLE OR PART WITHOUT WRITTEN PERMISSION OF THAT COMPANY. ACTUAL COLORS MAY VARY SLIGHTLY DUE TO TRANSLUCENCY OF ACRYLIC PLASTICS AND PAINTS.

CLIENT:	ADDRESS / SITE:	FILE:			
Wasilla, Menard Sports Center	ANCHORAGE / AK	Z:\W\Menard Sports Center\Wasilla SF Monument Sign.cdr			
DESCRIPTION:	DESIGN NO.	DATE	SCALE	DESIGNER	SALES REP
SF Monument Sign	001	05/20/2013	as noted	A. Brinkley	Jasmin Lewis

APPROVED

- AS IS
- WITH CHANGES
- REQUEST NEW PROOF

SIGNATURE : _____ DATE : _____

CONFORMS TO UL STD 48



2840 COMMERCIAL DR.
ANCHORAGE, ALASKA 99501
PH 338-7446 FAX 258-7192