

Non-Code Ordinance

By: Public Works Department
Introduced: July 22, 2019
Public Hearing: August 26, 2019
Adopted: August 26, 2019
Yes: Burney, Dryden, Graham, Harvey, Ledford, O'Barr
No: None
Absent: None

**City of Wasilla
Ordinance Serial No. 19-17**

An Ordinance Of The Wasilla City Council Amending The Fiscal Year 2020 Budget By Appropriating \$300,000 For The Wasilla Library Parking Lot Expansion Project.

Section 1. Classification. This is a non-code ordinance.

Section 2. Purpose. To appropriate funding for the Wasilla Library Parking Lot Expansion Project.

Section 3. Appropriation of Funds. The funds are appropriated to the following:

New Library	110-4550-455.45-03	\$ 300,000
-------------	--------------------	------------

Section 4. Source of Funds.

Library Capital Fund	110-000-253-20-00	\$ 300,000
----------------------	-------------------	------------

Section 5. Effective Date. This ordinance shall take effect upon adoption by the Wasilla City Council.

ADOPTED by the Wasilla City Council on August 26, 2019.


BERT L. COTTLE, Mayor

ATTEST:


JAMIE NEWMAN, MMC, City Clerk

[SEAL]

CITY OF
WASILLA
 • ALASKA •

CITY COUNCIL LEGISLATION STAFF REPORT

Ordinance Serial No. 19-17: Amending The Fiscal Year 2020 Budget By Appropriating \$300,000 For The Wasilla Library Parking Lot Expansion Project.

Originator: Public Works Director
 Date: July 9, 2019

Agenda of: July 22, 2019

Route to:	Department Head	Signature	Date
X	Public Works Director		7/10/19
X	Finance Director		7.10.19
X	Deputy Administrator	Unavailable	
X	City Clerk		7/10/19

Reviewed by Mayor Bert L. Cottle:  7/11/2019

Fiscal Impact: yes **Funds Available:** yes

Account name/number: New Library/110-4550-455.45-03

Attachments: Ordinance Serial No. 19-17 (1 page)
 Project Diagram (1 page)

Summary Statement: This ordinance is proposed to appropriate \$300,000 from the Library Capital Fund to expand the library parking lot. The FY2020 capital budget currently contains \$300,000 for this project. However, the engineer's estimate is \$548,000 that includes lighting and security cameras for this project. This ordinance is proposed to increase the FY2020 capital budget to \$600,000 to expand the parking lot. This project will add 35 parking spaces to the library bringing the total to 127 spaces. This project will use nearly all the balance of the original capital funds raised for the library.

Recommended Action: Adopt ordinance.

Z:\22\03006-01\65CAD\Civil\SC16-CS-SI-63006.dwg PLOT DATE: 2019-07-3 08:39 SAVED DATE: 2019-07-02 18:06 USER: jmtum





SCALE IN FEET
0 20 40

LEGEND:

STALL COUNT

NOTES:

1. ALL RADII ARE 5.0' FROM FRONT OF CURB UNLESS STATED OTHERWISE.
2. ASPHALT DIMENSIONS ARE CALLED OUT FROM FLOW LINE OF CURB. SIDEWALK DIMENSIONS AREA CALLED OUT FROM BACK OF CURB.

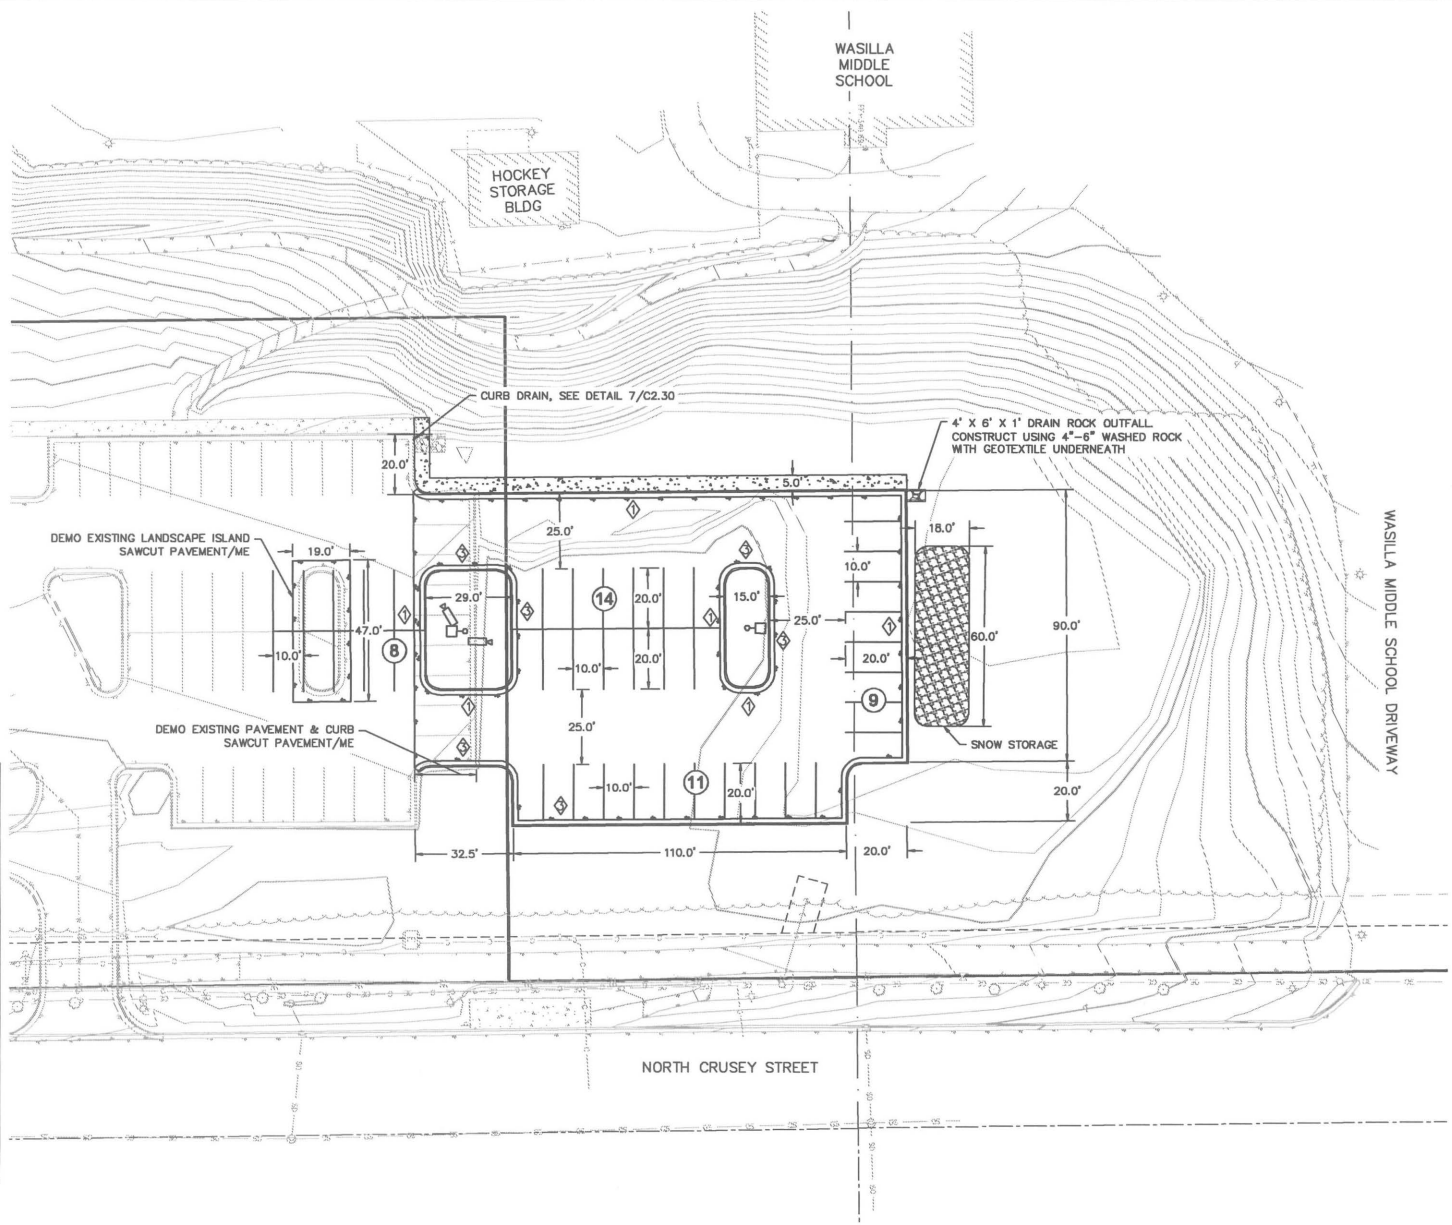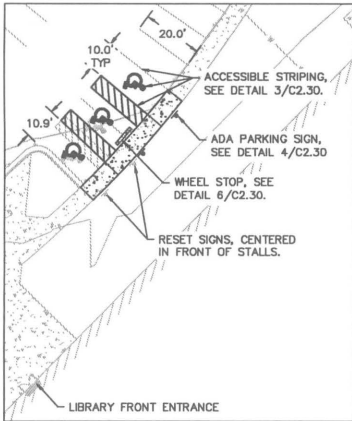

REV#	DATE	DESCRIPTION	BY



DOWL
www.dowl.com
4611 E. Street
Anchorage, AK 99503
907-562-2000
AEC1046

WASILLA LIBRARY PARKING LOT EXPANSION
WASILLA, ALASKA
SITE PLAN
PROJECT E.A.
WASILLA MIDDLE SCHOOL

PROJECT	1122.63006.01
DATE	JULY 1, 2019
DRWN BY	JDM
RWMD BY	BSO
©	DOWL 2019

SHEET
C2.00