

By: Public Works Department
Adopted: October 28, 2013

Vote: Buswell, Harris, O'Barr, Sullivan-Leonard, Wall and Wilson in favor

**CITY OF WASILLA
RESOLUTION SERIAL NO. 13-30**

A resolution of the Wasilla City Council transferring funds within an accounting fund in the amount of \$25,000 for Curtis D. Menard Memorial Sports Center building equipment.

WHEREAS, in Fiscal Year 2012, \$25,000 was appropriated in the Menard Center Capital Budget for an events marquee sign; and

WHEREAS, the events marquee sign was intended to be constructed along the Parks Highway, however, Alaska Department of Transportation regulations do not allow off-premises signs with 660 feet of a highway; and

WHEREAS, an events marquee sign with an electronic messaging system is now estimated to cost \$50,000 and is planned to be constructed along S. Mack Drive in front of the Menard Center in 2015; and

WHEREAS, the administration is proposing to seek an FY2015 legislative grant to purchase and install the events marquee sign for the Menard Center; and

WHEREAS, the original funding for the events marquee sign is proposed to be transferred to the Menard Center building equipment account to purchase new staging for events, new tables and chairs for events, and for a new security camera system.

NOW, THEREFORE, BE IT RESOLVED by the Wasilla City Council that funds be transferred into the following account:

Building Equipment	340-4539-453-45-19	\$25,000
--------------------	--------------------	----------

BE IT FURTHER RESOLVED that the source of funding is as follows:

Events Marquee Sign	340-4539-453-45-28	\$25,000
---------------------	--------------------	----------

ADOPTED by the Wasilla City Council on October 28, 2013.


VERNE E. RUPRIGHT, Mayor

ATTEST:


KRISTIE SMITHERS, MMC, City Clerk

[SEAL]





CITY COUNCIL LEGISLATION STAFF REPORT


Resolution Serial No. 13-30: Transferring funds within an accounting fund in the amount of \$25,000 for Curtis D. Menard Memorial Sports Center building equipment.

Originator: Public Works Director

Date: October 16, 2013

Agenda of: October 28, 2013

Route to:	Department Head	Signature	Date
X	Public Works Director		10/16/13
X	Finance Director		10/17/13
X	Deputy Administrator		10/17/13
X	City Clerk		10/22/13

Reviewed by Mayor Verne E. Rupright: 

Fiscal Impact: yes \$25,000 **Funds Available:** yes

Account name/number: Events Marquee Sign/340-4539-453-45-28


Attachments: Events Marquee Sign Sample Design (1 page)

Summary Statement: In Fiscal Year 2012, \$25,000 was appropriated in the Menard Center Capital Budget for an events marquee sign. The events marquee sign was intended to be constructed along the Parks Highway, however, Alaska Department of Transportation regulations do not allow off-premises signs with 660 feet of a highway.

The plan now is to locate the events marquee along S. Mack Drive in front of the Menard Center in 2015. This is when the new Clapp-Mack Drive extension project is scheduled to be complete connecting the Parks Highway to Knik-Goose Bay Road. When complete, it is estimated that 2,000 vehicles a day will pass by the Menard Center and the events marquee sign will provide information on daily activities.

An events marquee sign with an electronic messaging system is estimated to cost \$50,000 based on the attached sample design. The administration is proposing to seek an FY2015 legislative grant to purchase and install the events marquee sign for the Menard Center. The original funding for the events marquee sign is proposed to be transferred to the Menard Center building equipment account to purchase new staging for events, new tables and chairs for events, and for a new security camera system.

Recommended Action: Adopt Resolution Serial No. 13-30.

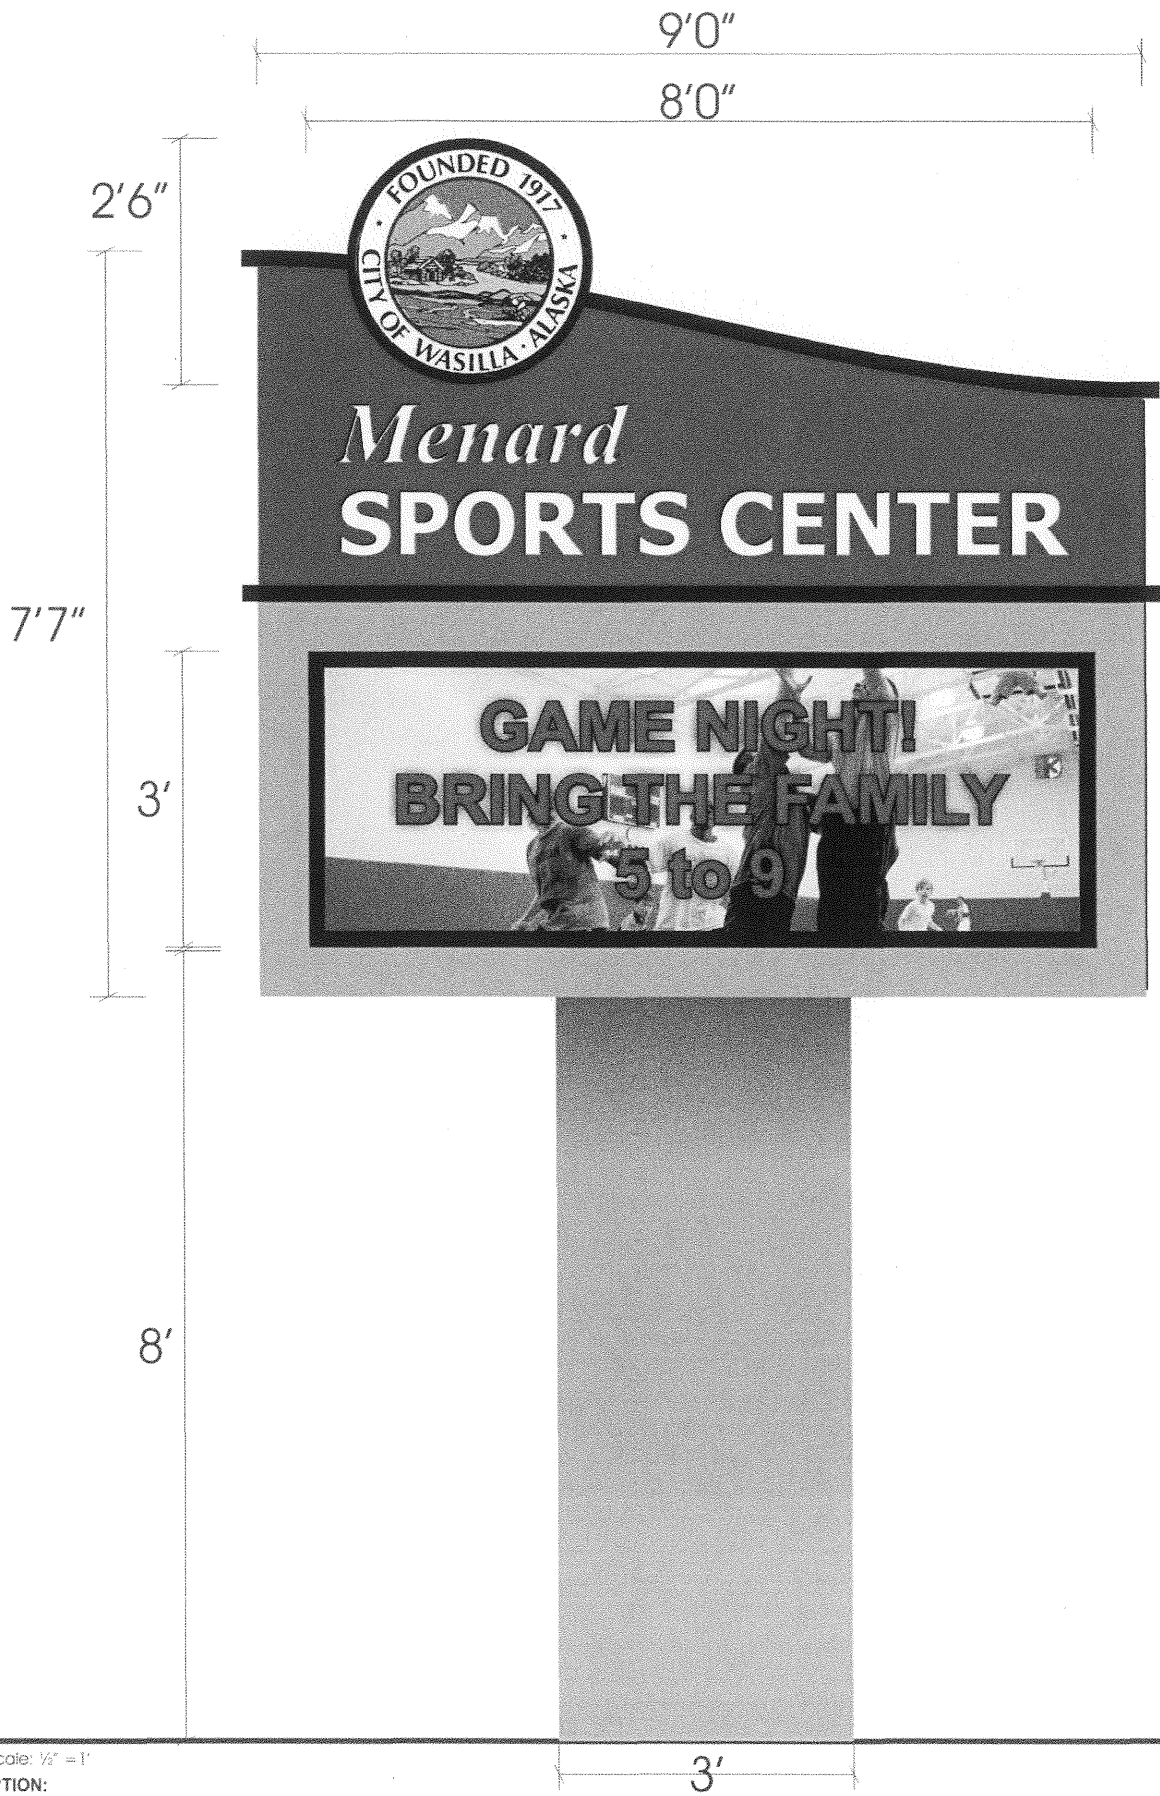

IGN 1 scale: 1/2" = 1'

DESCRIPTION:

Fluorescent Monument Sign, Cabinet .125" Aluminum Backed with 3/16" White Acrylic, Fluorescent Illumination.
 Logo: 30" LED Illuminated Channel Cabinet with Black Trim Cap and Sides. Full Color RGB or Single Color Message Center: TBD.

THE DESIGN DEPICTED HEREIN IS THE SOLE PROPERTY OF SIGNCO AND MAY NOT BE REPRODUCED IN WHOLE OR PART WITHOUT WRITTEN PERMISSION OF THAT COMPANY. ACTUAL COLORS MAY VARY SLIGHTLY DUE TO TRANSLUCENCY OF ACRYLIC PLASTICS AND PAINTS.

CLIENT:	ADDRESS / SITE:	FILE:			
Wasilla, Menard Sports Center	ANCHORAGE / AK	Z:\M\Menard Sports Center\Wasilla SF Monument Sign.cdr			
DESCRIPTION:	DESIGN NO.	DATE	SCALE	DESIGNER	SALES REP
SF Monument Sign	001	05/20/2013	as noted	A. Brinkley	Jasmin Lewis

- APPROVED:**
- AS IS
 - WITH CHANGES
 - REQUEST NEW PROOF

SIGNATURE : _____ DATE : _____

CONFORMS TO UL STD 48

SIGNCO
 QUALITY
 SIGNS

2840 COMMERCIAL DR.
 ANCHORAGE, ALASKA 99501
 PH. 338-7446 FAX 258-7192

3184917