



FABRICATE TANK FROM 12 GA MATERIAL  
 COAT ALL SURFACES W/ TEMEMEC

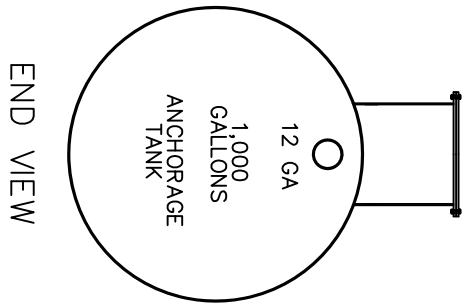

DRAWN: TOM
DATE: 08/24/04
REVISED: 08/25/04
FILE NAME: WASILLA-KS
JOB NO: STANDARD
SCALE: NTS
SHEET No. 1

1,000 GALLON  
 KITCHEN WASTE  
 INTERCEPTOR  
 CITY OF WASILLA STANDARD

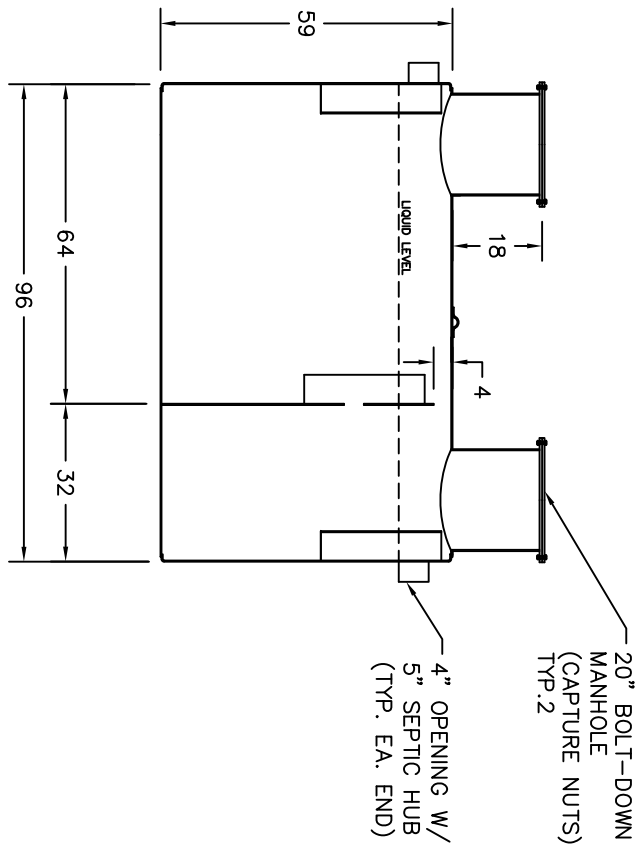

ANCHORAGE TANK & WELDING, INC.  
 2700 PORCUPINE DRIVE  
 ANCHORAGE, ALASKA  
 (907) 272-3543

DATE:  
 DRAWN BY:  
 CHECKED BY:

REVISED:  
 1/23/12

CITY OF  
**WASILLA**

KITCHEN WASTE  
 INTERCEPTOR

SCALE: NONE  
 SHEET 1 OF 1  
 FIGURE: 440 D